



SUBGRADE SURFACE VS STRIP SURFACE

CUT / FILL LOCATIONS & VALUES

IN-PLACE CUT (C/Y): **47**

IN-PLACE FILL (C/Y): **2,609**

DEPTH OF CUT

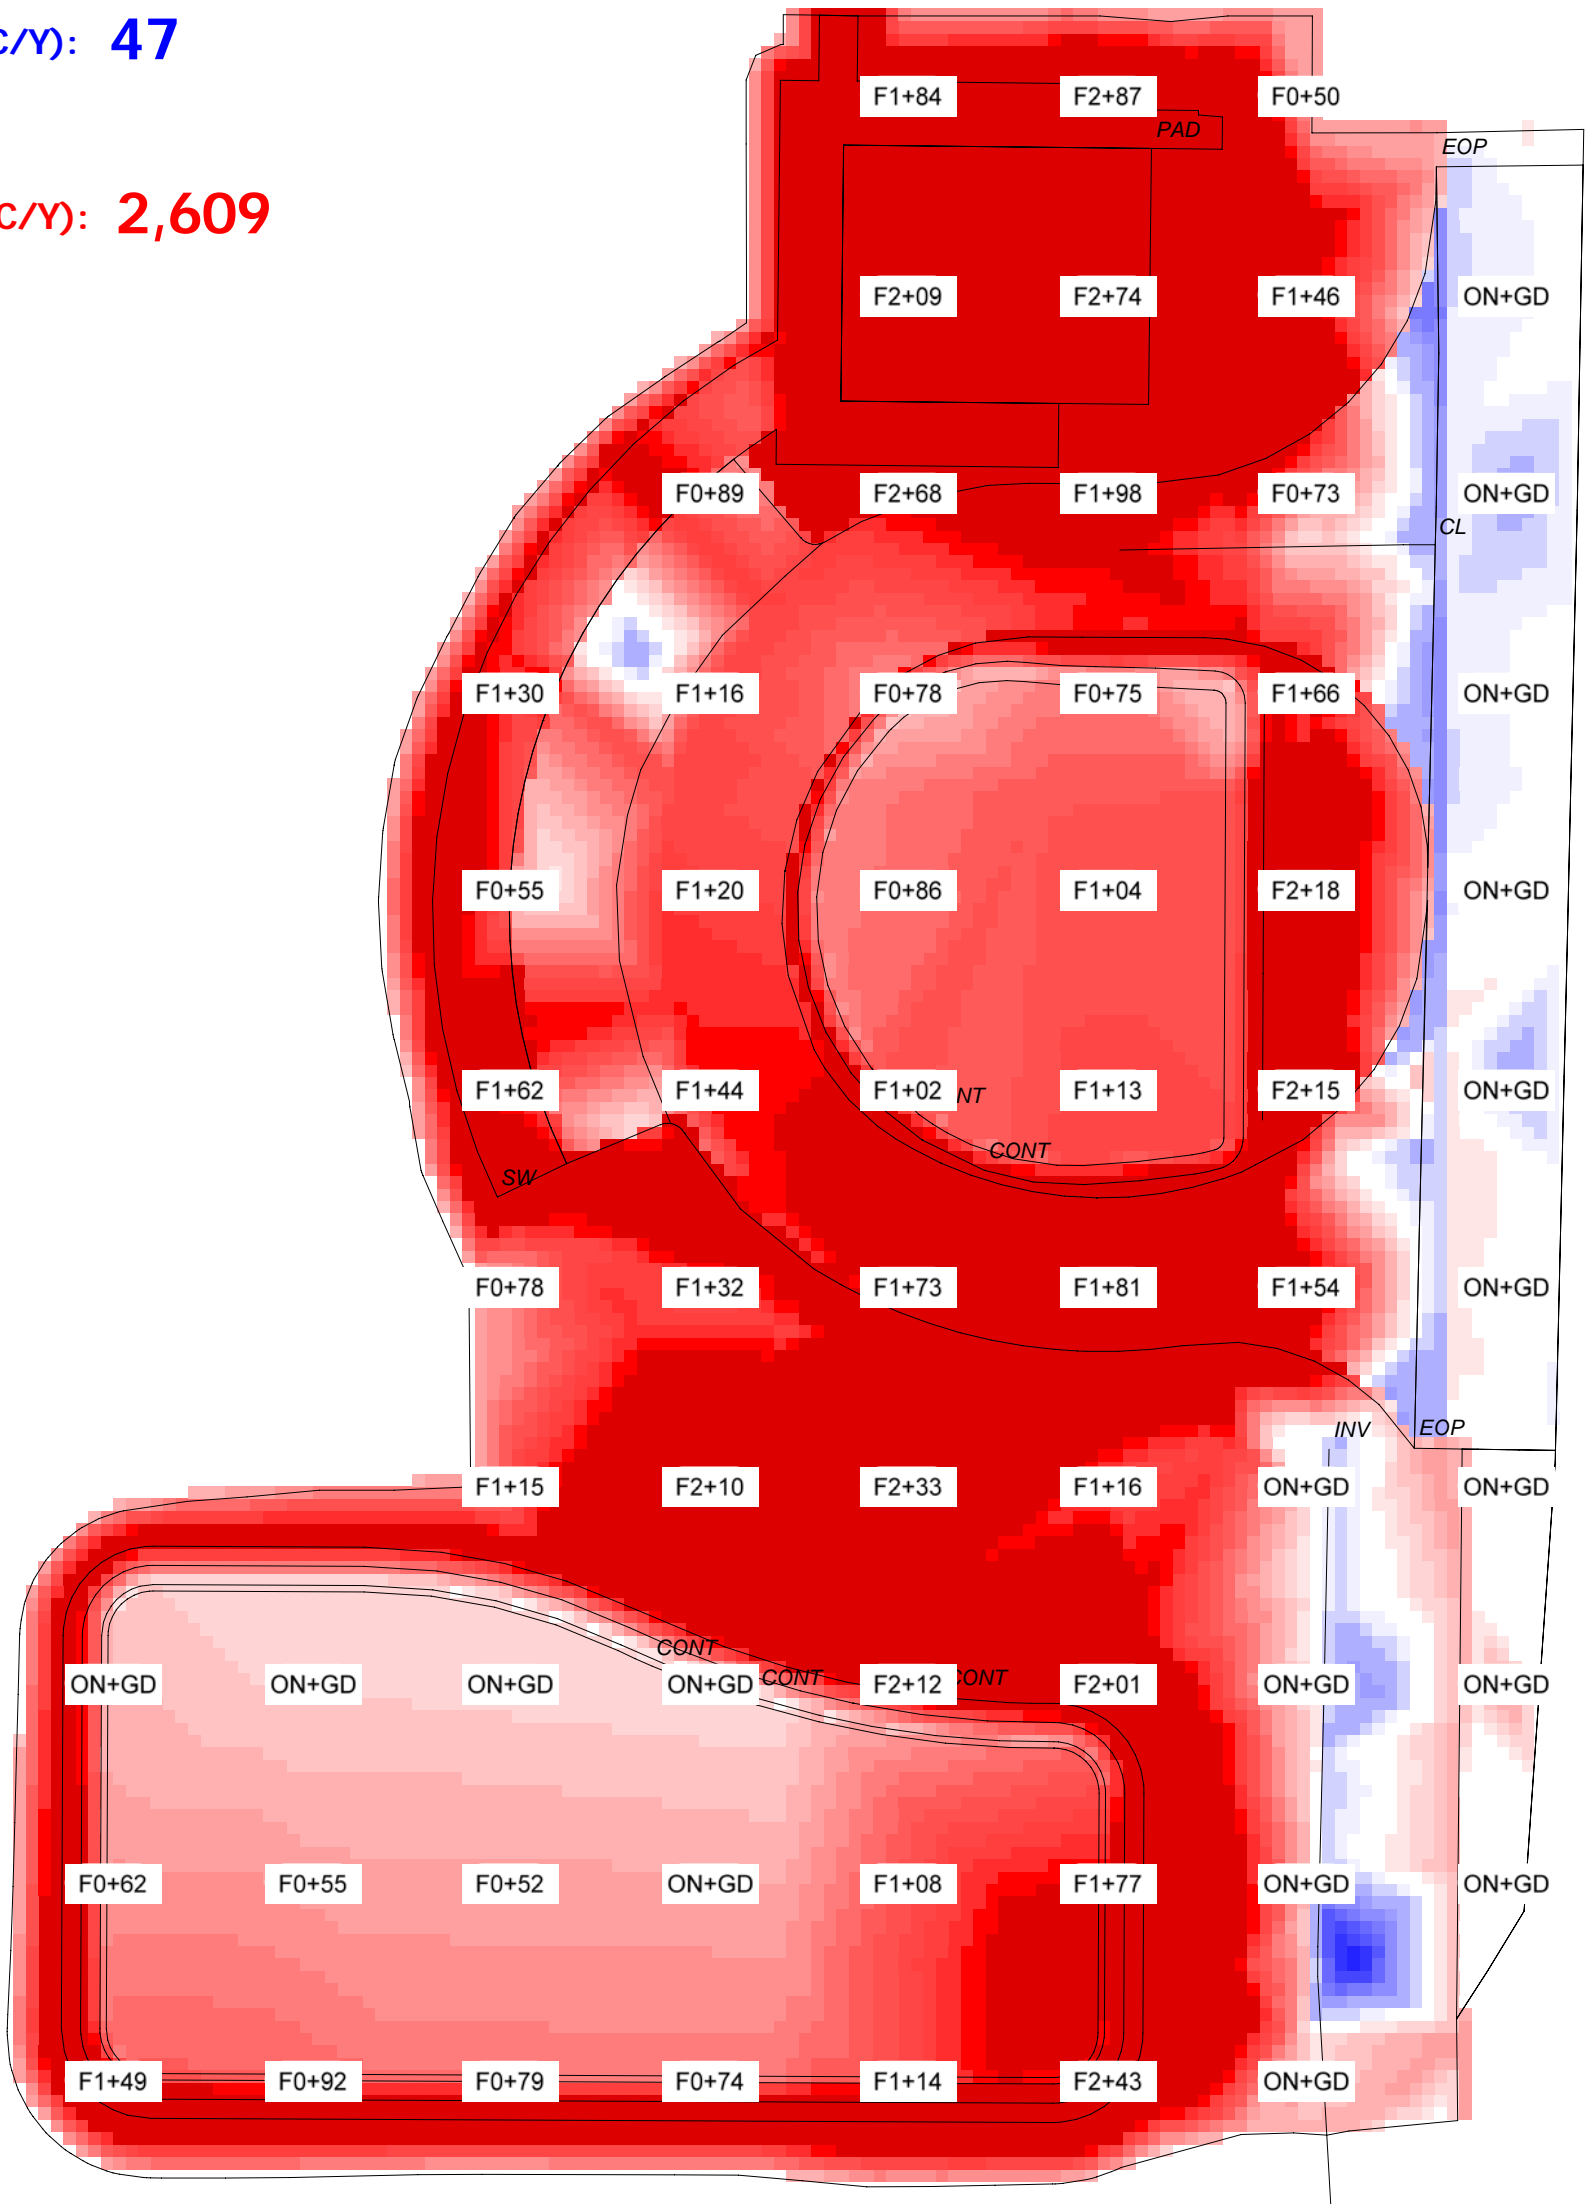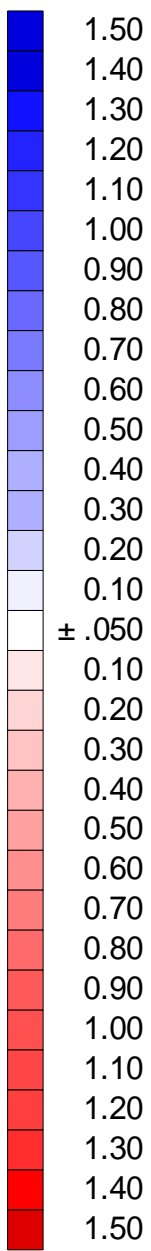

DEPTH OF FILL



PROJECT:

ENGINEER:

PREPARED BY:



SITE TECH SOLUTIONS

Jensen Beach, FL 772-225-0909

sitetech@bellsouth.net