


ELEMENTARY SCHOOL "A"

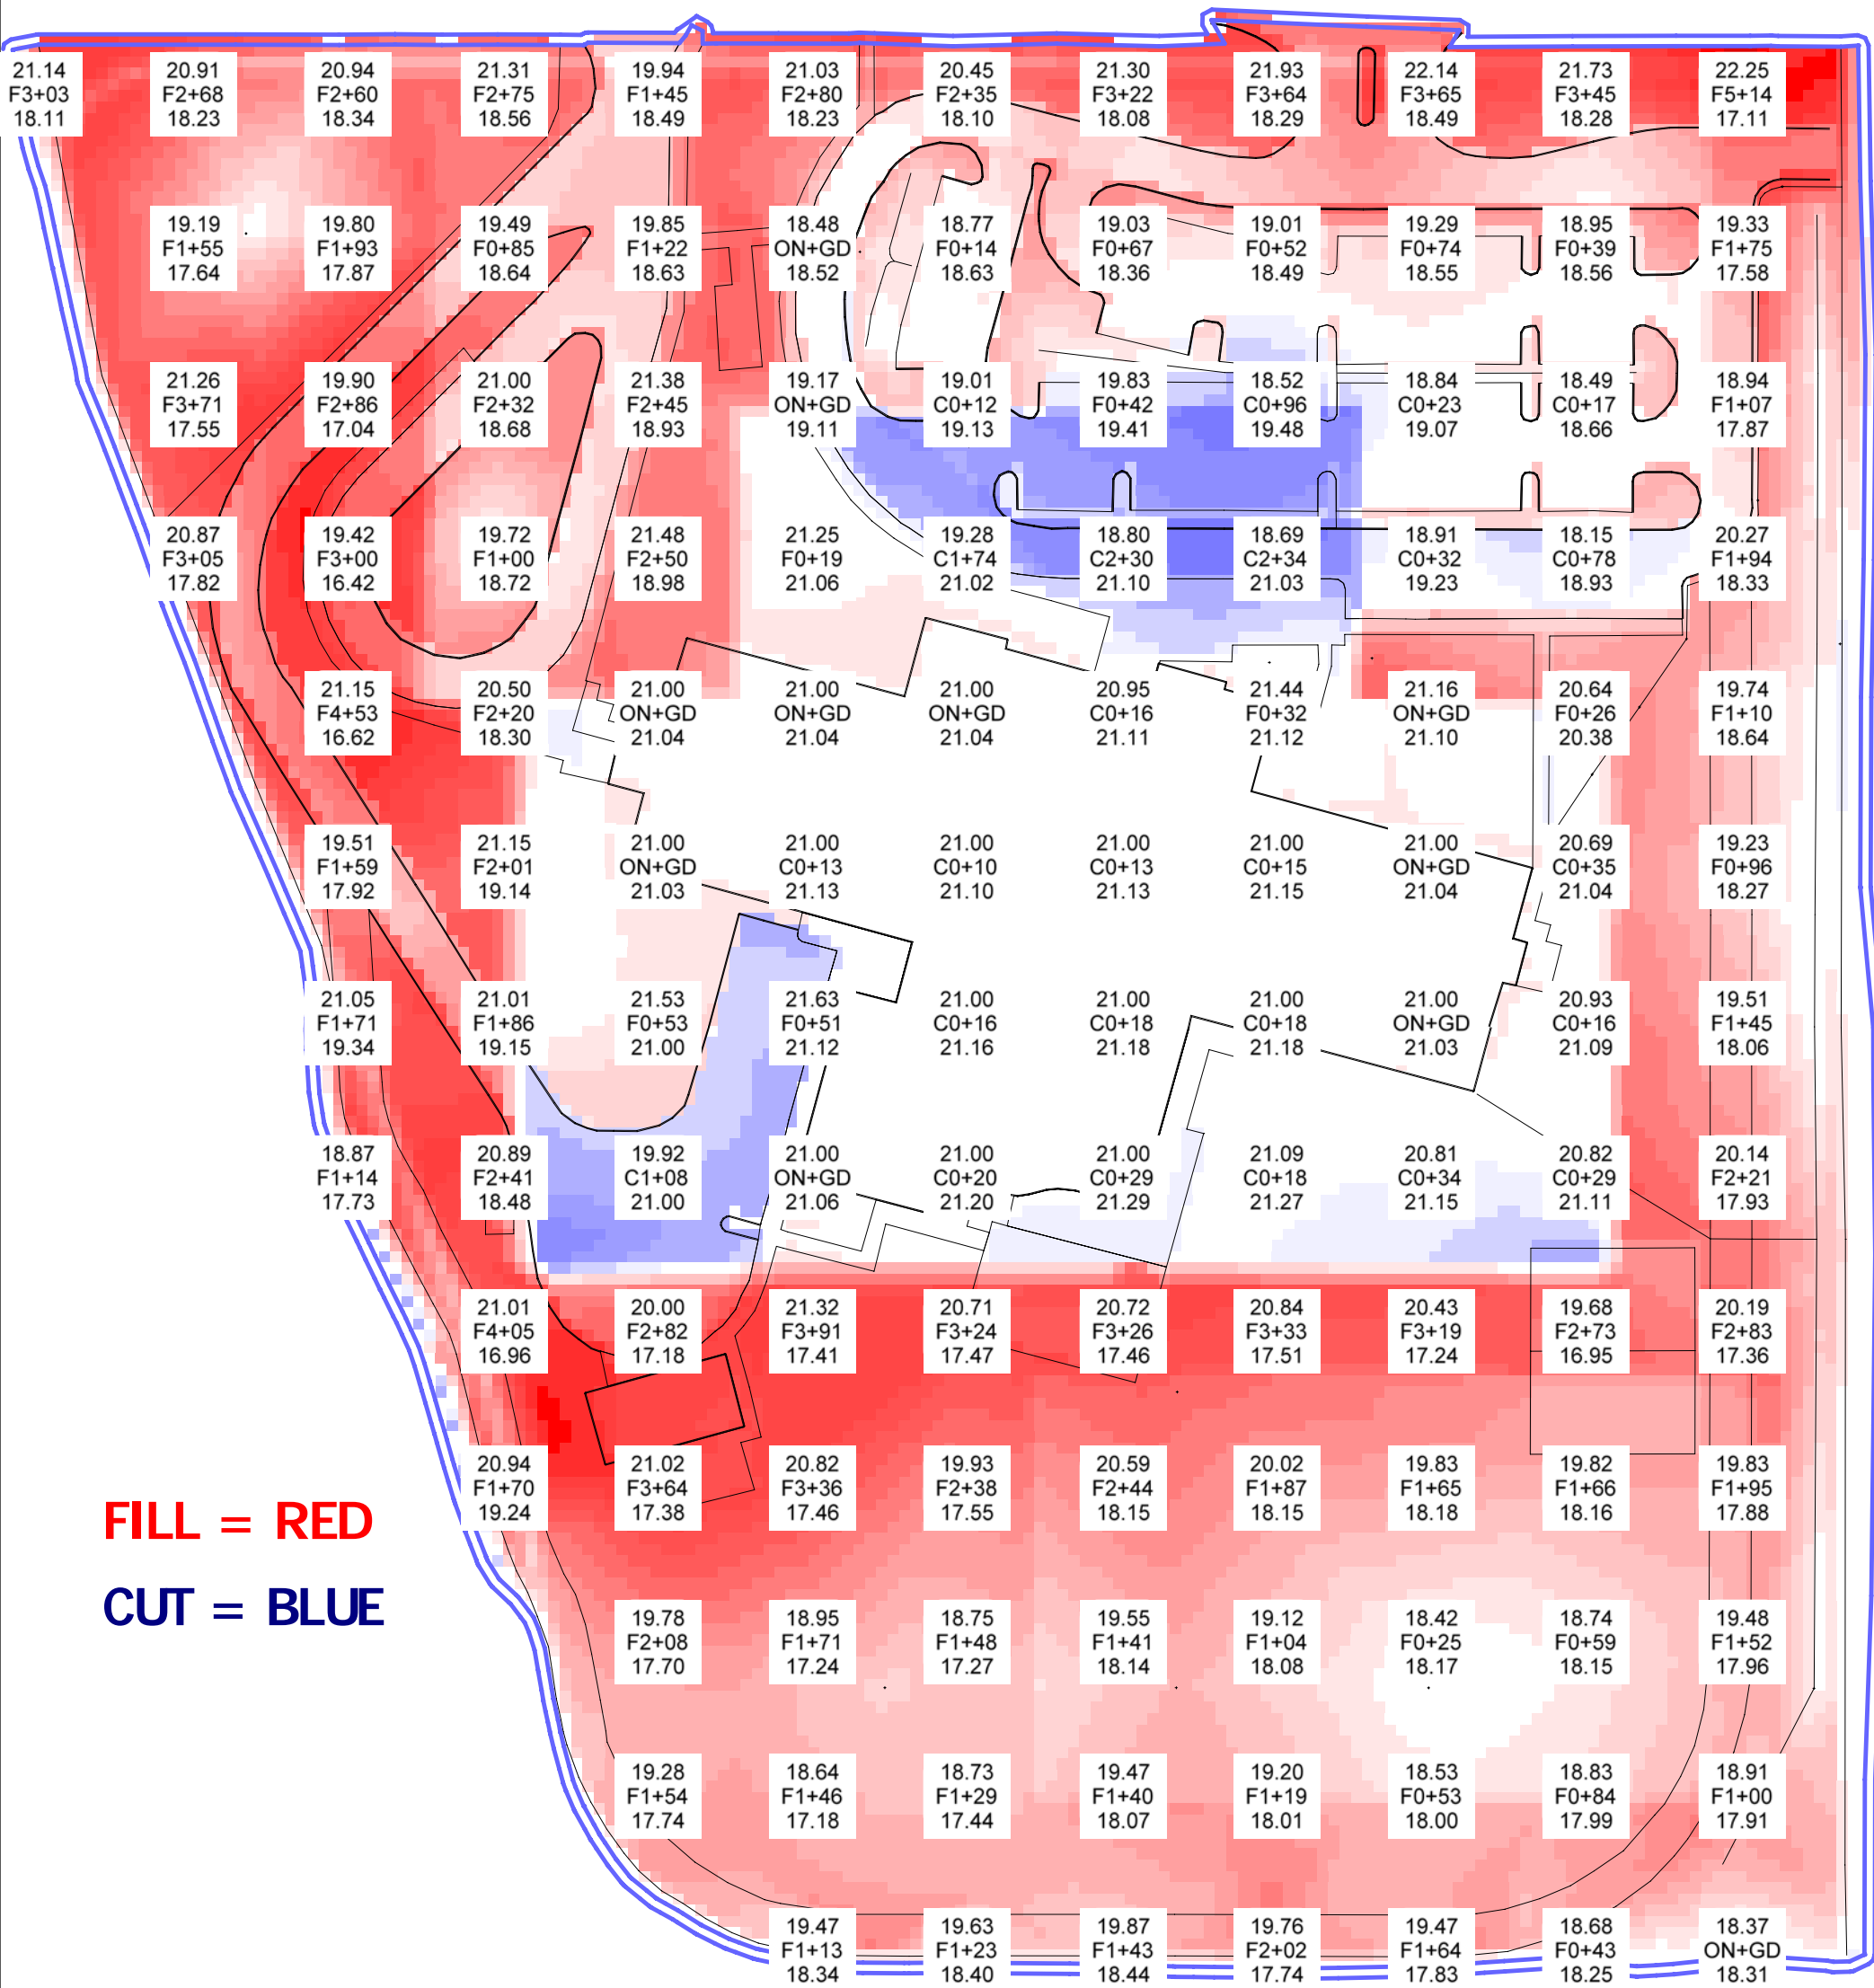

CUT & FILL DIAGRAM

AVAILABLE ON-SITE EXCAVATION / IN-PLACE C/Y: 2,986 C/Y

REQUIRED SITE EMBANKMENT TO SUBGRADE: 44,609 C/Y

SITE FILL DEFICIT / REQUIRED FILL IMPORT / TRUCK C/Y: 41,623 C/Y